


Gates By Rail System - RS60, RS40 & RS35



www.intexmillwork.com
 45 Mill Street
 Mays Landing, NJ, 08330
 Phone 856-293-4100
 Fax 856-293-4102

01/23/20

STANDARD GATE HARDWARE

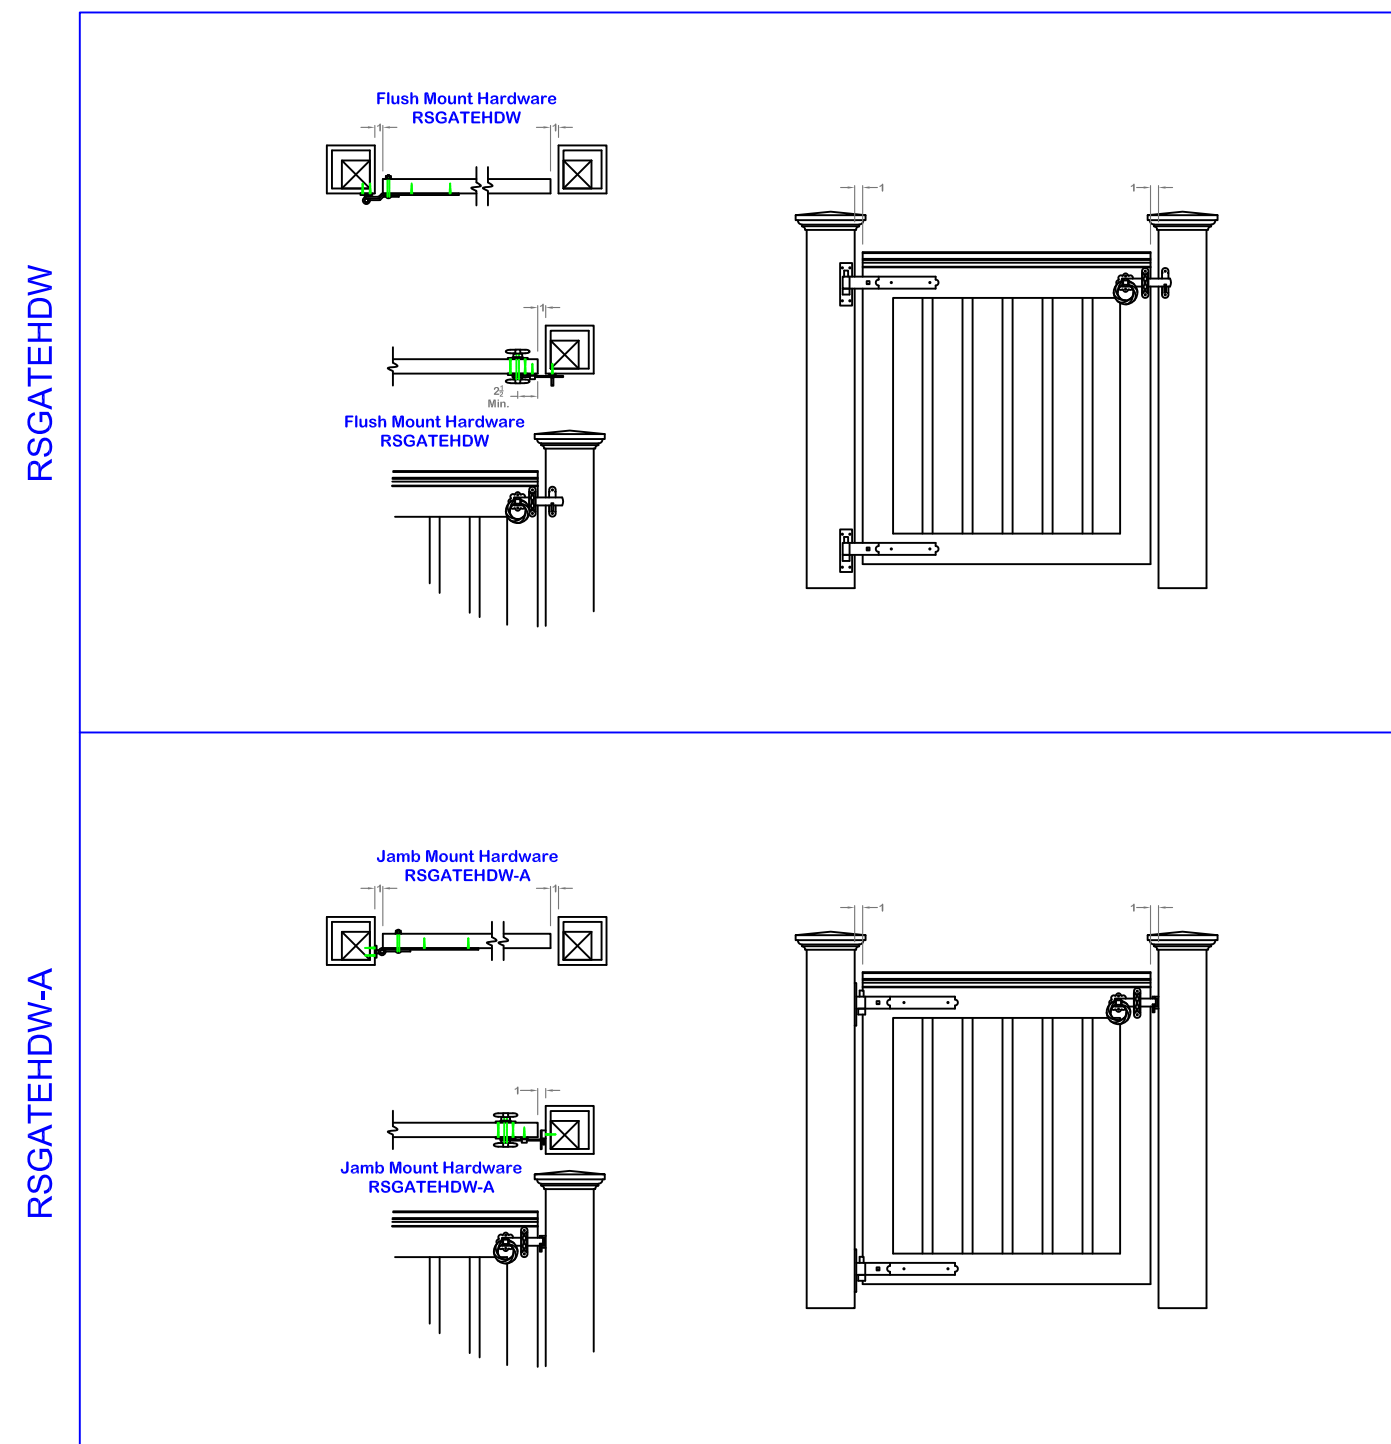

STANDARD RS60 LIBERTY GATES

RS60275 LIBERTY GATES	 LIBERTY RS60275-3236 TOP REINFORCED GATE FOR 32" WIDE OPENING, 30" RAIL HEIGHT (ACTUAL SIZE 34" X 33")	 LIBERTY RS60275-3638 TOP REINFORCED GATE FOR 36" WIDE OPENING, 30" RAIL HEIGHT (ACTUAL SIZE 34" X 33")	 LIBERTY RS60275-4238 TOP REINFORCED GATE FOR 42" WIDE OPENING, 30" RAIL HEIGHT (ACTUAL SIZE 47" X 33")	 LIBERTY RS60275-3242 TOP REINFORCED GATE FOR 32" WIDE OPENING, 42" RAIL HEIGHT (ACTUAL SIZE 39" X 39")	 LIBERTY RS60275-3642 TOP REINFORCED GATE FOR 36" WIDE OPENING, 42" RAIL HEIGHT (ACTUAL SIZE 34" X 39")	 LIBERTY RS60275-4242 TOP REINFORCED GATE FOR 42" WIDE OPENING, 42" RAIL HEIGHT (ACTUAL SIZE 47" X 39")
RS60350 LIBERTY GATES	 LIBERTY RS60350-3236 TOP REINFORCED GATE FOR 32" WIDE OPENING, 30" RAIL HEIGHT (ACTUAL SIZE 34" X 33")	 LIBERTY RS60350-3638 TOP REINFORCED GATE FOR 36" WIDE OPENING, 30" RAIL HEIGHT (ACTUAL SIZE 34" X 33")	 LIBERTY RS60350-4238 TOP REINFORCED GATE FOR 42" WIDE OPENING, 30" RAIL HEIGHT (ACTUAL SIZE 47" X 33")	 LIBERTY RS60350-3242 TOP REINFORCED GATE FOR 32" WIDE OPENING, 42" RAIL HEIGHT (ACTUAL SIZE 39" X 39")	 LIBERTY RS60350-3642 TOP REINFORCED GATE FOR 36" WIDE OPENING, 42" RAIL HEIGHT (ACTUAL SIZE 34" X 39")	 LIBERTY RS60350-4242 TOP REINFORCED GATE FOR 42" WIDE OPENING, 42" RAIL HEIGHT (ACTUAL SIZE 47" X 39")

STANDARD RS40 HAMPTON GATES

RS40350F HAMPTON GATES	 HAMPTON RS40350F-3236 FLAT TOP REINFORCED GATE FOR 32" WIDE OPENING, 30" RAIL HEIGHT (ACTUAL SIZE 34" X 33")	 HAMPTON RS40350F-3638 FLAT TOP REINFORCED GATE FOR 36" WIDE OPENING, 30" RAIL HEIGHT (ACTUAL SIZE 34" X 33")	 HAMPTON RS40350F-4238 FLAT TOP REINFORCED GATE FOR 42" WIDE OPENING, 30" RAIL HEIGHT (ACTUAL SIZE 47" X 33")	 HAMPTON RS40350F-3242 FLAT TOP REINFORCED GATE FOR 32" WIDE OPENING, 42" RAIL HEIGHT (ACTUAL SIZE 39" X 39")	 HAMPTON RS40350F-3642 FLAT TOP REINFORCED GATE FOR 36" WIDE OPENING, 42" RAIL HEIGHT (ACTUAL SIZE 34" X 39")	 HAMPTON RS40350F-4242 FLAT TOP REINFORCED GATE FOR 42" WIDE OPENING, 42" RAIL HEIGHT (ACTUAL SIZE 47" X 39")
RS40350P HAMPTON GATES	 HAMPTON RS40350P-3236 PEAKED TOP REINFORCED GATE FOR 32" WIDE OPENING, 30" RAIL HEIGHT (ACTUAL SIZE 34" X 33")	 HAMPTON RS40350P-3638 PEAKED TOP REINFORCED GATE FOR 36" WIDE OPENING, 30" RAIL HEIGHT (ACTUAL SIZE 34" X 33")	 HAMPTON RS40350P-4238 PEAKED TOP REINFORCED GATE FOR 42" WIDE OPENING, 30" RAIL HEIGHT (ACTUAL SIZE 47" X 33")	 HAMPTON RS40350P-3242 PEAKED TOP REINFORCED GATE FOR 32" WIDE OPENING, 42" RAIL HEIGHT (ACTUAL SIZE 39" X 39")	 HAMPTON RS40350P-3642 PEAKED TOP REINFORCED GATE FOR 36" WIDE OPENING, 42" RAIL HEIGHT (ACTUAL SIZE 34" X 39")	 HAMPTON RS40350P-4242 PEAKED TOP REINFORCED GATE FOR 42" WIDE OPENING, 42" RAIL HEIGHT (ACTUAL SIZE 47" X 39")

STANDARD RS35 DARTMOUTH GATES

RS3535D DARTMOUTH GATES	 DARTMOUTH RS3535D-3236 TOP REINFORCED GATE FOR 32" WIDE OPENING, 30" RAIL HEIGHT (ACTUAL SIZE 34" X 33")	 DARTMOUTH RS3535D-3638 TOP REINFORCED GATE FOR 36" WIDE OPENING, 30" RAIL HEIGHT (ACTUAL SIZE 34" X 33")	 DARTMOUTH RS3535D-4238 TOP REINFORCED GATE FOR 42" WIDE OPENING, 30" RAIL HEIGHT (ACTUAL SIZE 47" X 33")	 DARTMOUTH RS3535D-3242 TOP REINFORCED GATE FOR 32" WIDE OPENING, 42" RAIL HEIGHT (ACTUAL SIZE 39" X 39")	 DARTMOUTH RS3535D-3642 TOP REINFORCED GATE FOR 36" WIDE OPENING, 42" RAIL HEIGHT (ACTUAL SIZE 34" X 39")	 DARTMOUTH RS3535D-4242 TOP REINFORCED GATE FOR 42" WIDE OPENING, 42" RAIL HEIGHT (ACTUAL SIZE 47" X 39")
RS3540D DARTMOUTH GATES	 DARTMOUTH RS3540D-3236 TOP REINFORCED GATE FOR 32" WIDE OPENING, 30" RAIL HEIGHT (ACTUAL SIZE 34" X 33")	 DARTMOUTH RS3540D-3638 TOP REINFORCED GATE FOR 36" WIDE OPENING, 30" RAIL HEIGHT (ACTUAL SIZE 34" X 33")	 DARTMOUTH RS3540D-4238 TOP REINFORCED GATE FOR 42" WIDE OPENING, 30" RAIL HEIGHT (ACTUAL SIZE 47" X 33")	 DARTMOUTH RS3540D-3242 TOP REINFORCED GATE FOR 32" WIDE OPENING, 42" RAIL HEIGHT (ACTUAL SIZE 39" X 39")	 DARTMOUTH RS3540D-3642 TOP REINFORCED GATE FOR 36" WIDE OPENING, 42" RAIL HEIGHT (ACTUAL SIZE 34" X 39")	 DARTMOUTH RS3540D-4242 TOP REINFORCED GATE FOR 42" WIDE OPENING, 42" RAIL HEIGHT (ACTUAL SIZE 47" X 39")