


# STANDARD PERGOLA PARTS

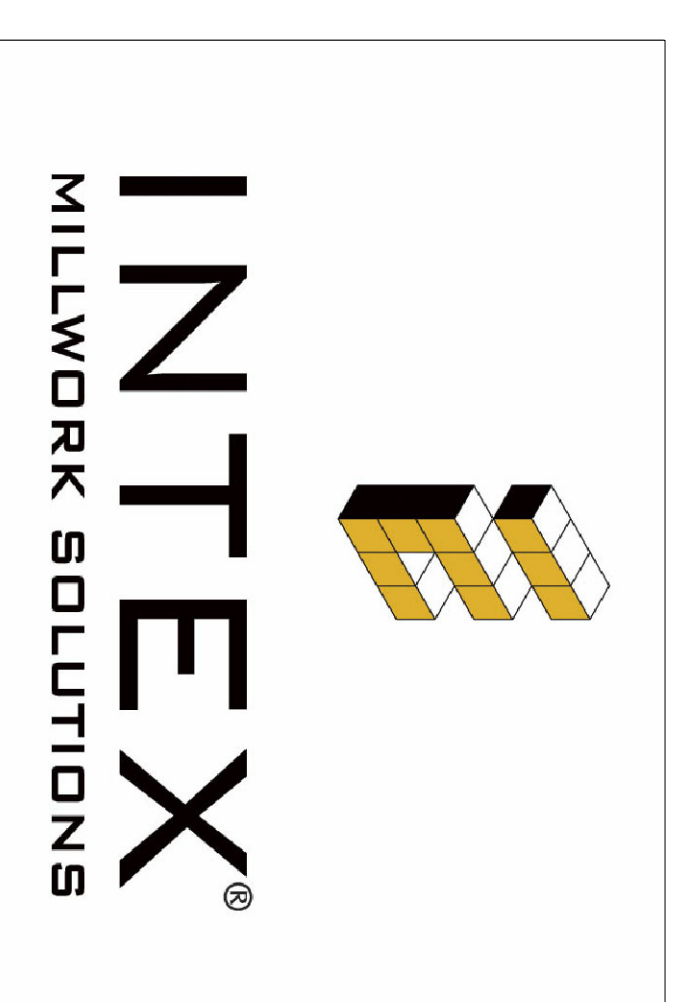


www.intexmillwork.com  
 45 Mill Street  
 Mays Landing, NJ, 08330  
 Phone 856-293-4100  
 Fax 856-293-4102

12/07/22


## Deluxe Pergola System

Can Support Clear Spans up to 14' x 14'.  
 Customizable Layouts

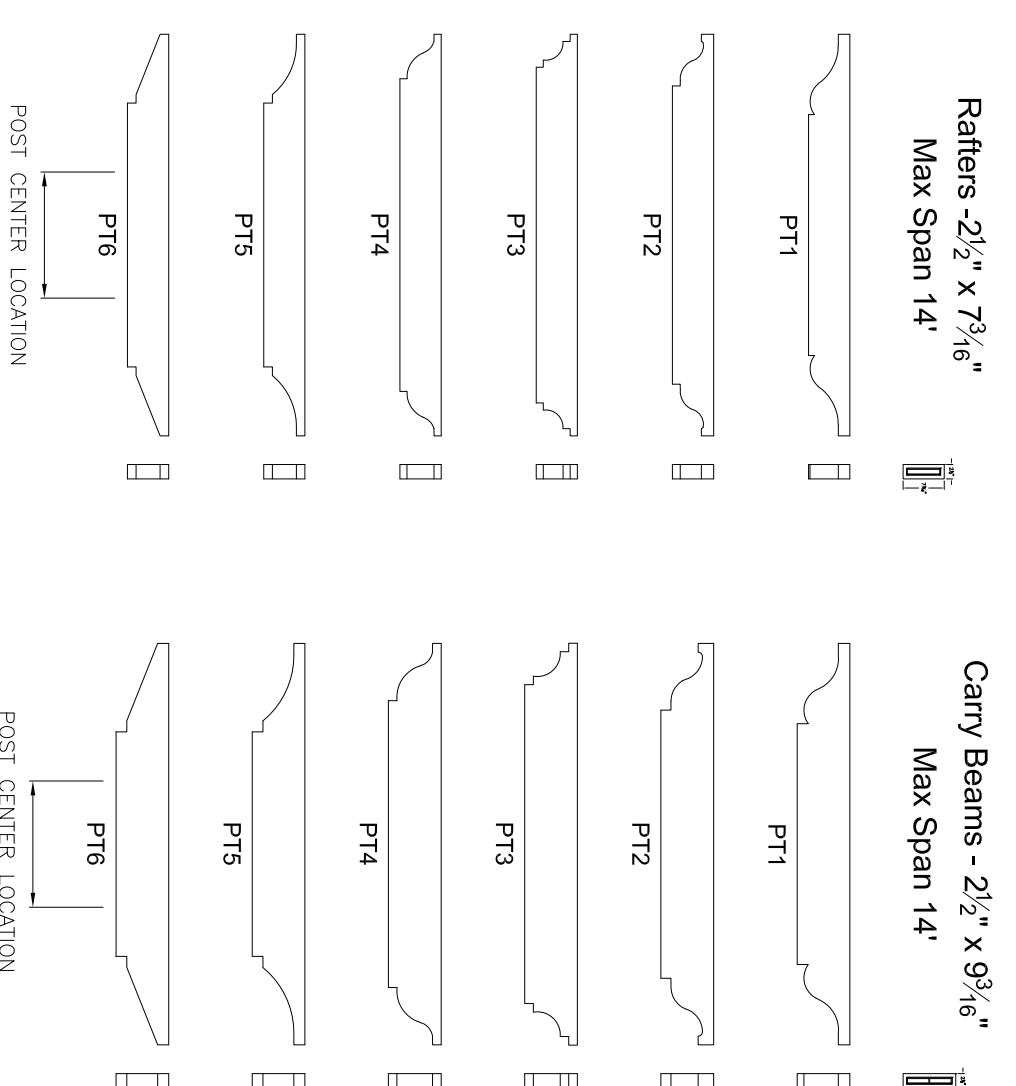


## Classic Kit (not customizable)

Can Support Clear Spans up to 14' x 14'.  
 Rafter spans available: 6', 8', 10', 12', 14'.  
 Carry Beam span available: 8', 10', 12', 14'

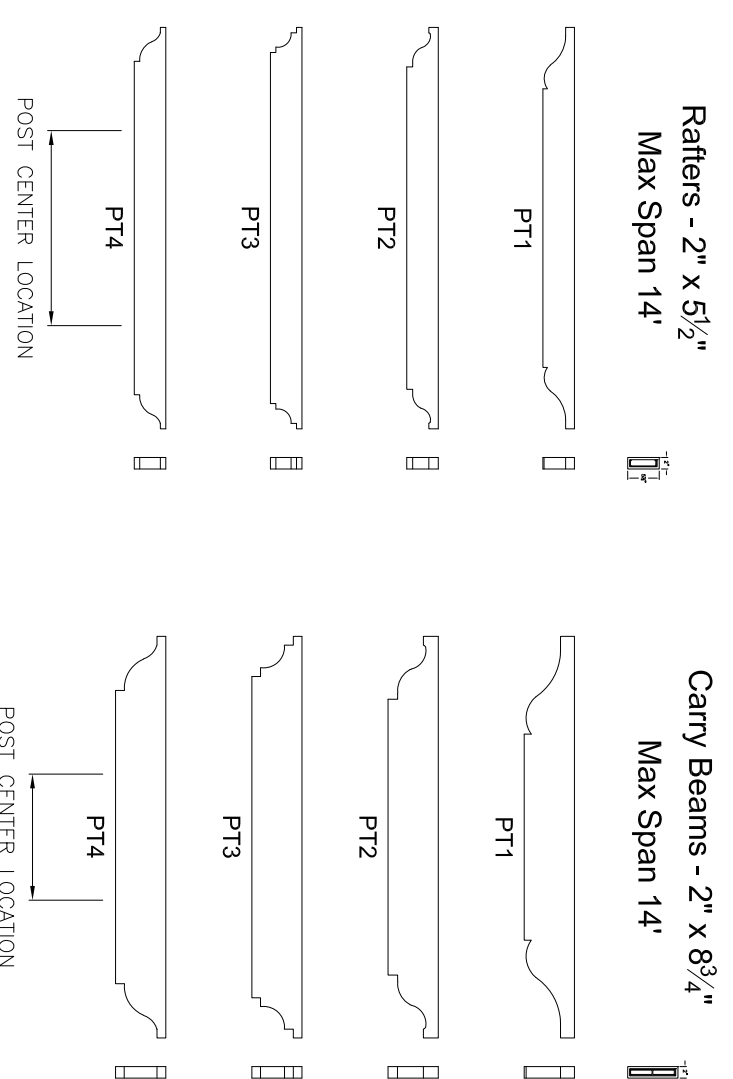

## Premium Pergola System

Can Support Clear Spans up to 20' x 20'.  
 Customizable Layouts, Engineered to Meet Code Requirements  
 for 1" Ice Loads and 120 mph Wind Up-Lift

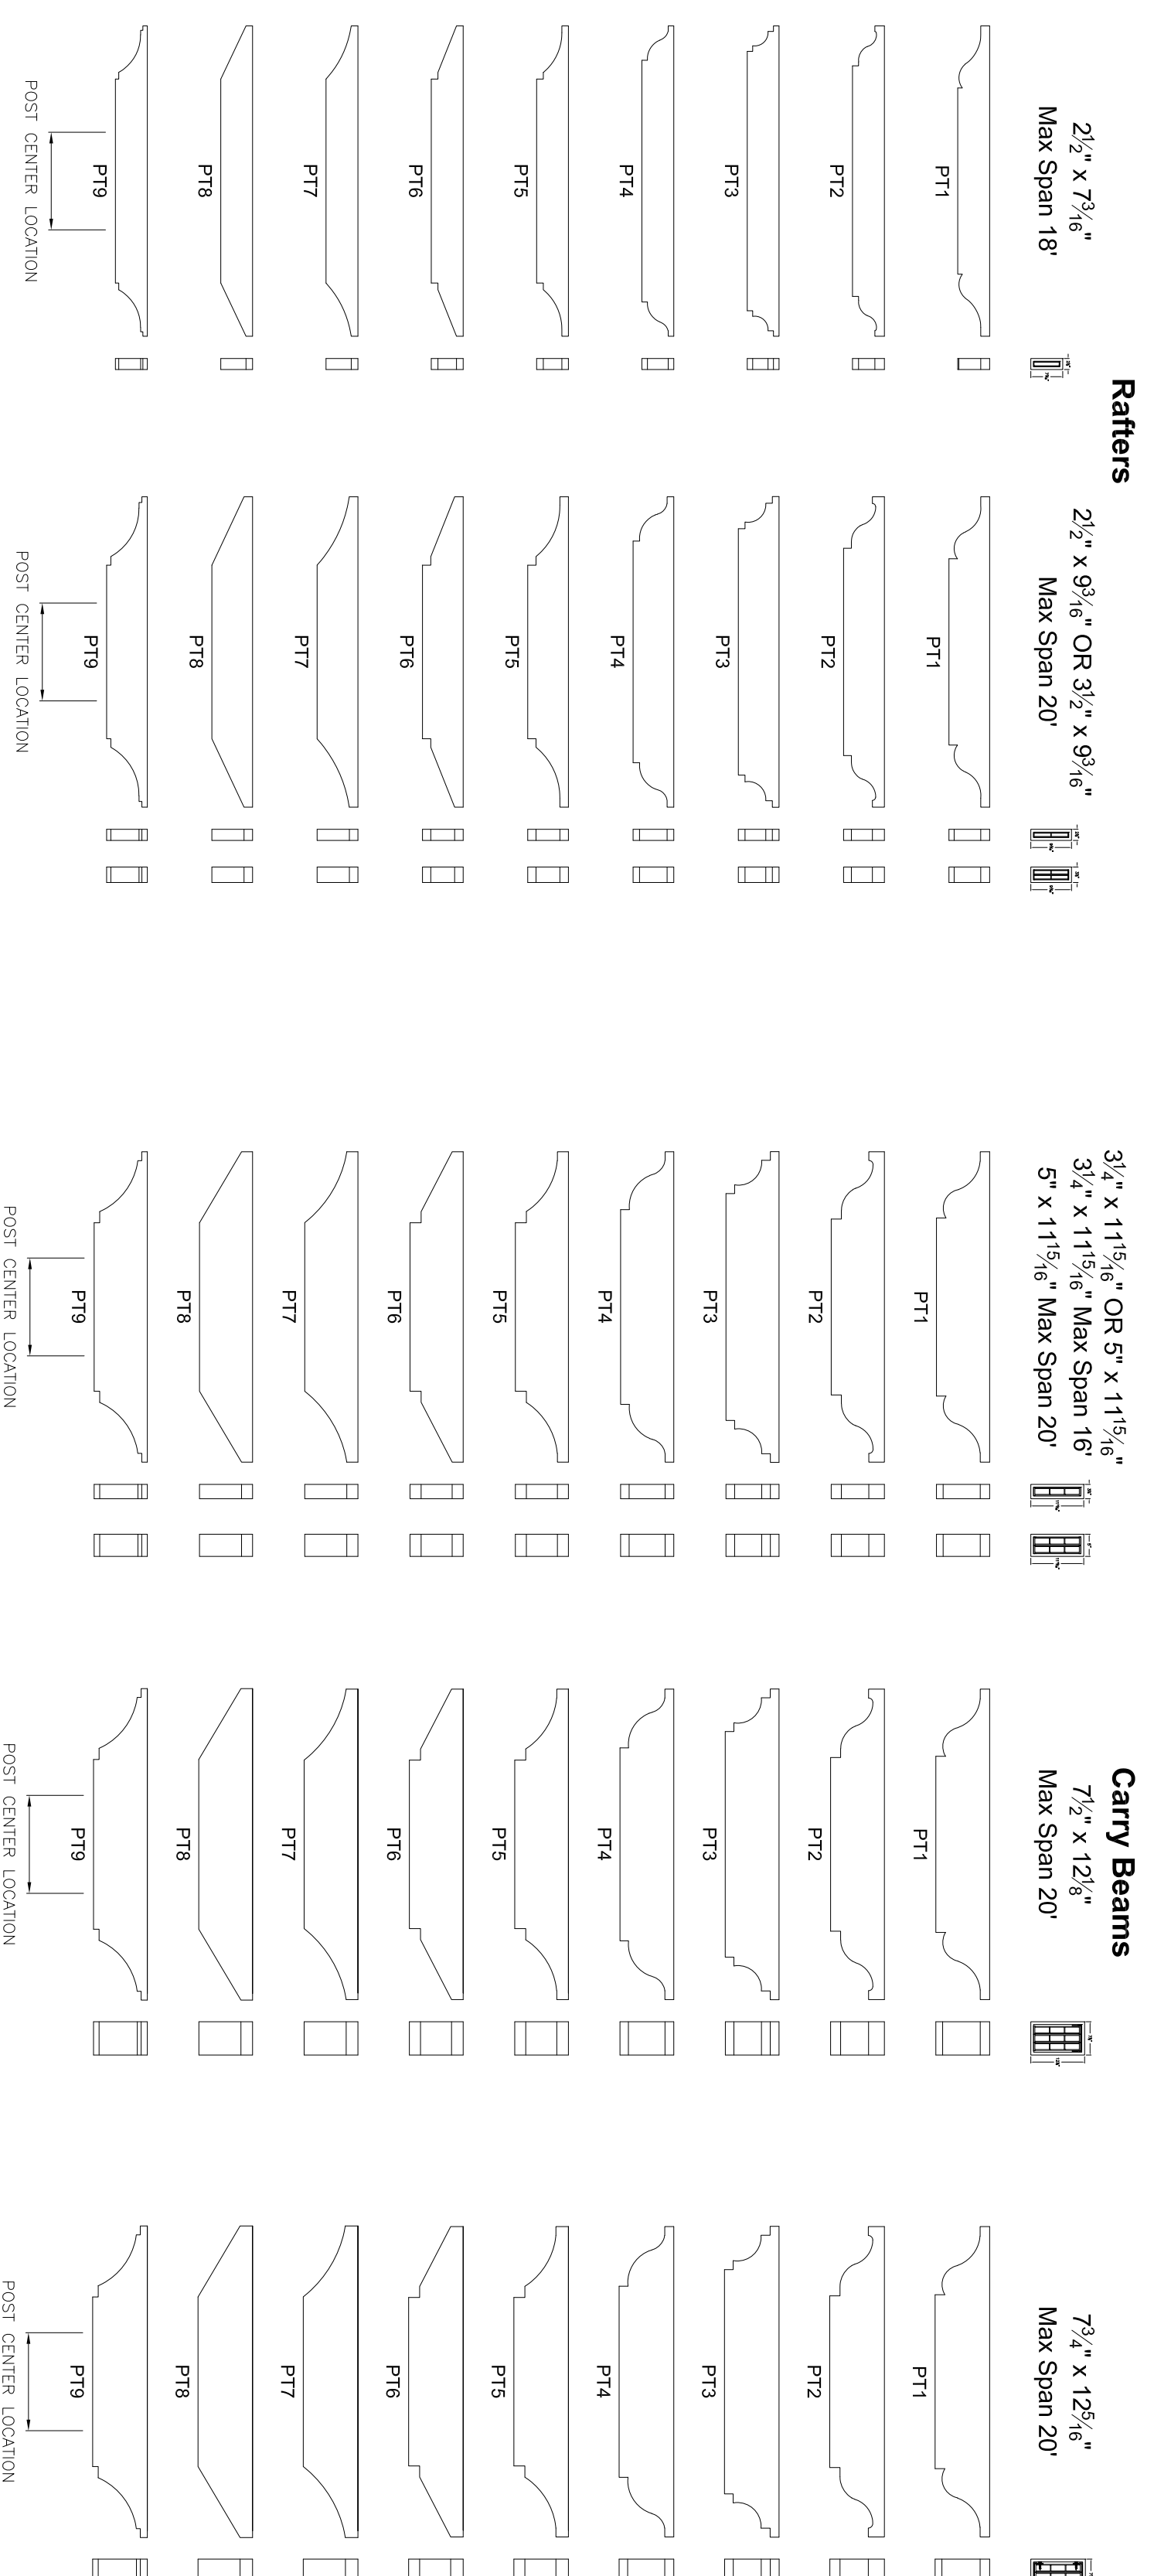

## Premium Pergola System

Post to Beam and Beam to Rafter Connection

Max Beam Span	Max Rafter Span	18 Feet	20 Feet 11 In	20 Feet 11 In	20 Feet	20 Feet
14' 6" (4.5 m)	14' 6" (4.5 m)					
18' x 20'	18' x 20'					
20' x 20'	20' x 20'					

## Ledger Mount Pergola

Rafter to Ledger Connection

Max Beam Span	Max Rafter Span	18 Feet	20 Feet 11 In	20 Feet
14' 6" (4.5 m)	14' 6" (4.5 m)			
18' x 20'	18' x 20'			
20' x 20'	20' x 20'			

## Pergola System

Post to Beam Connection

