


HAMPTON SERIES RAILS - RS40




www.intexmillwork.com
45 Mill Street
Mays Landing, NJ, 08330
Phone 856-293-4100
Fax 856-293-4102

04/29/20


STANDARD HAMPTON RAIL SECTIONS - 36" & 42"

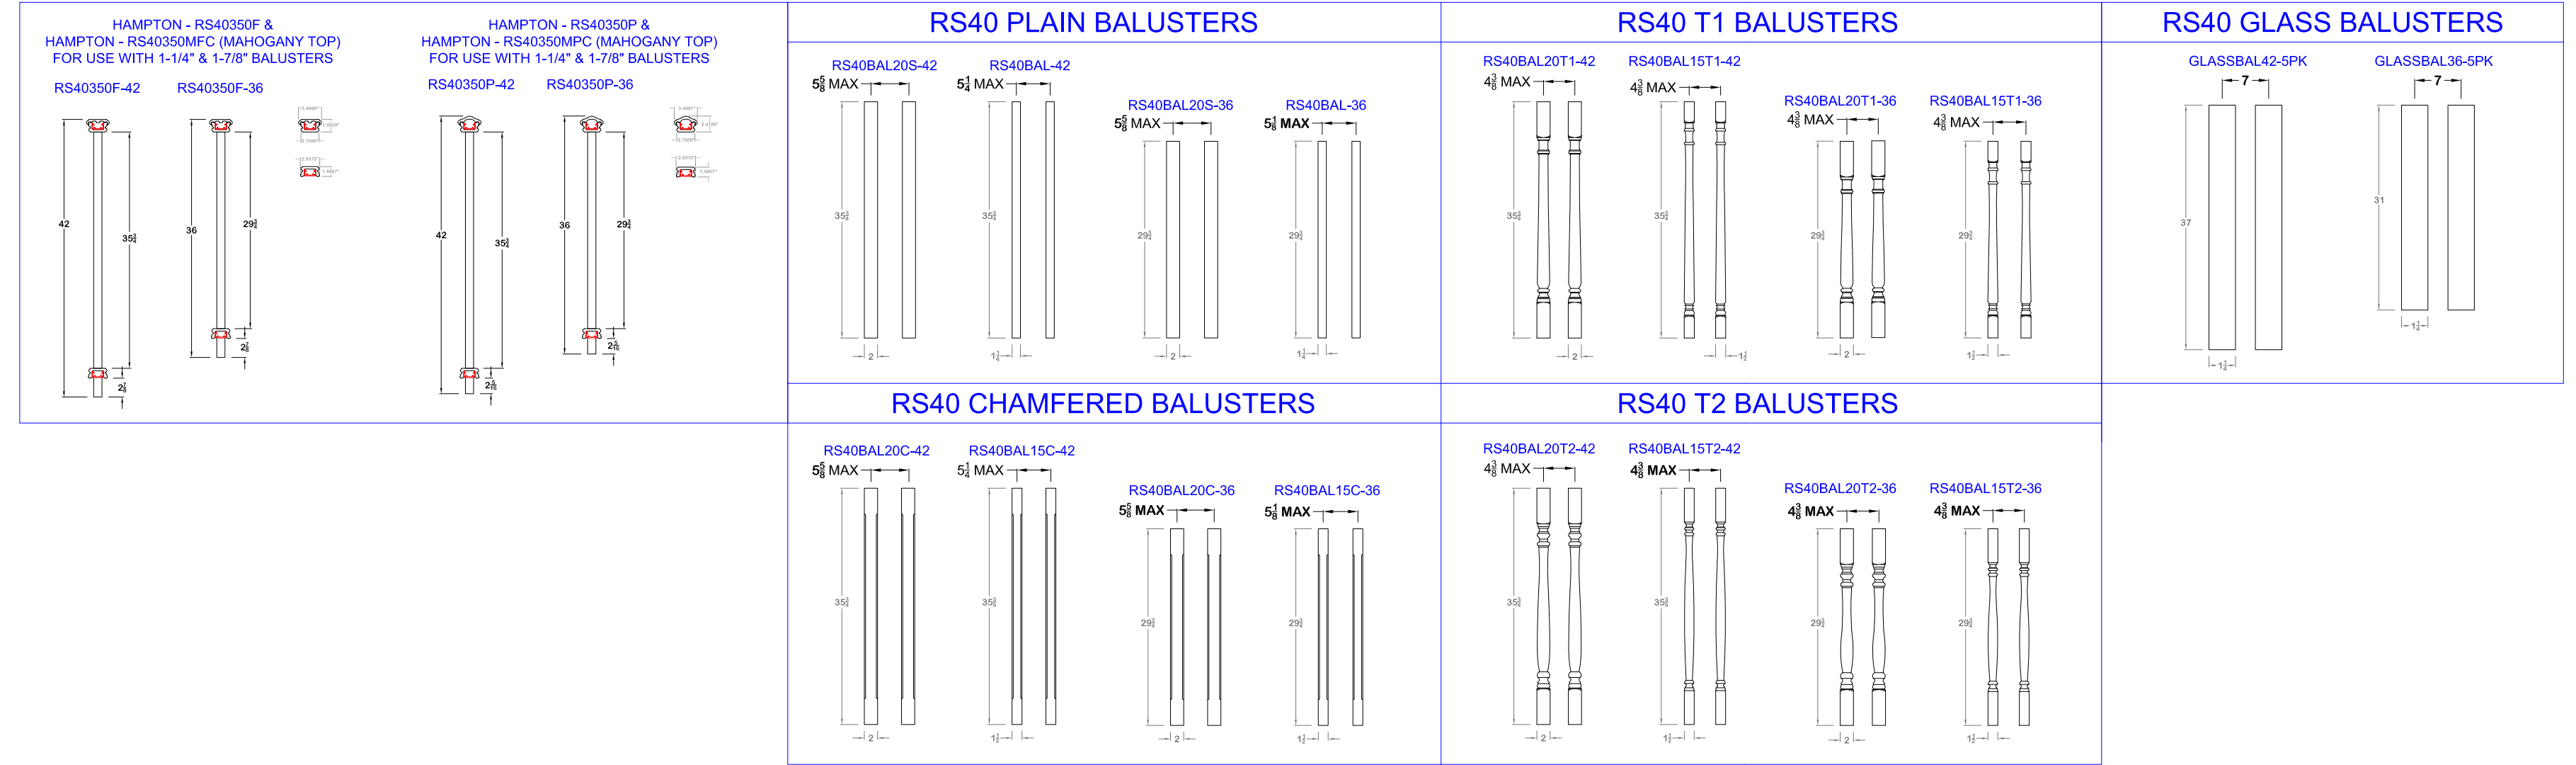

DECORATIVE PANELS FOR HAMPTON SERIES RAILS

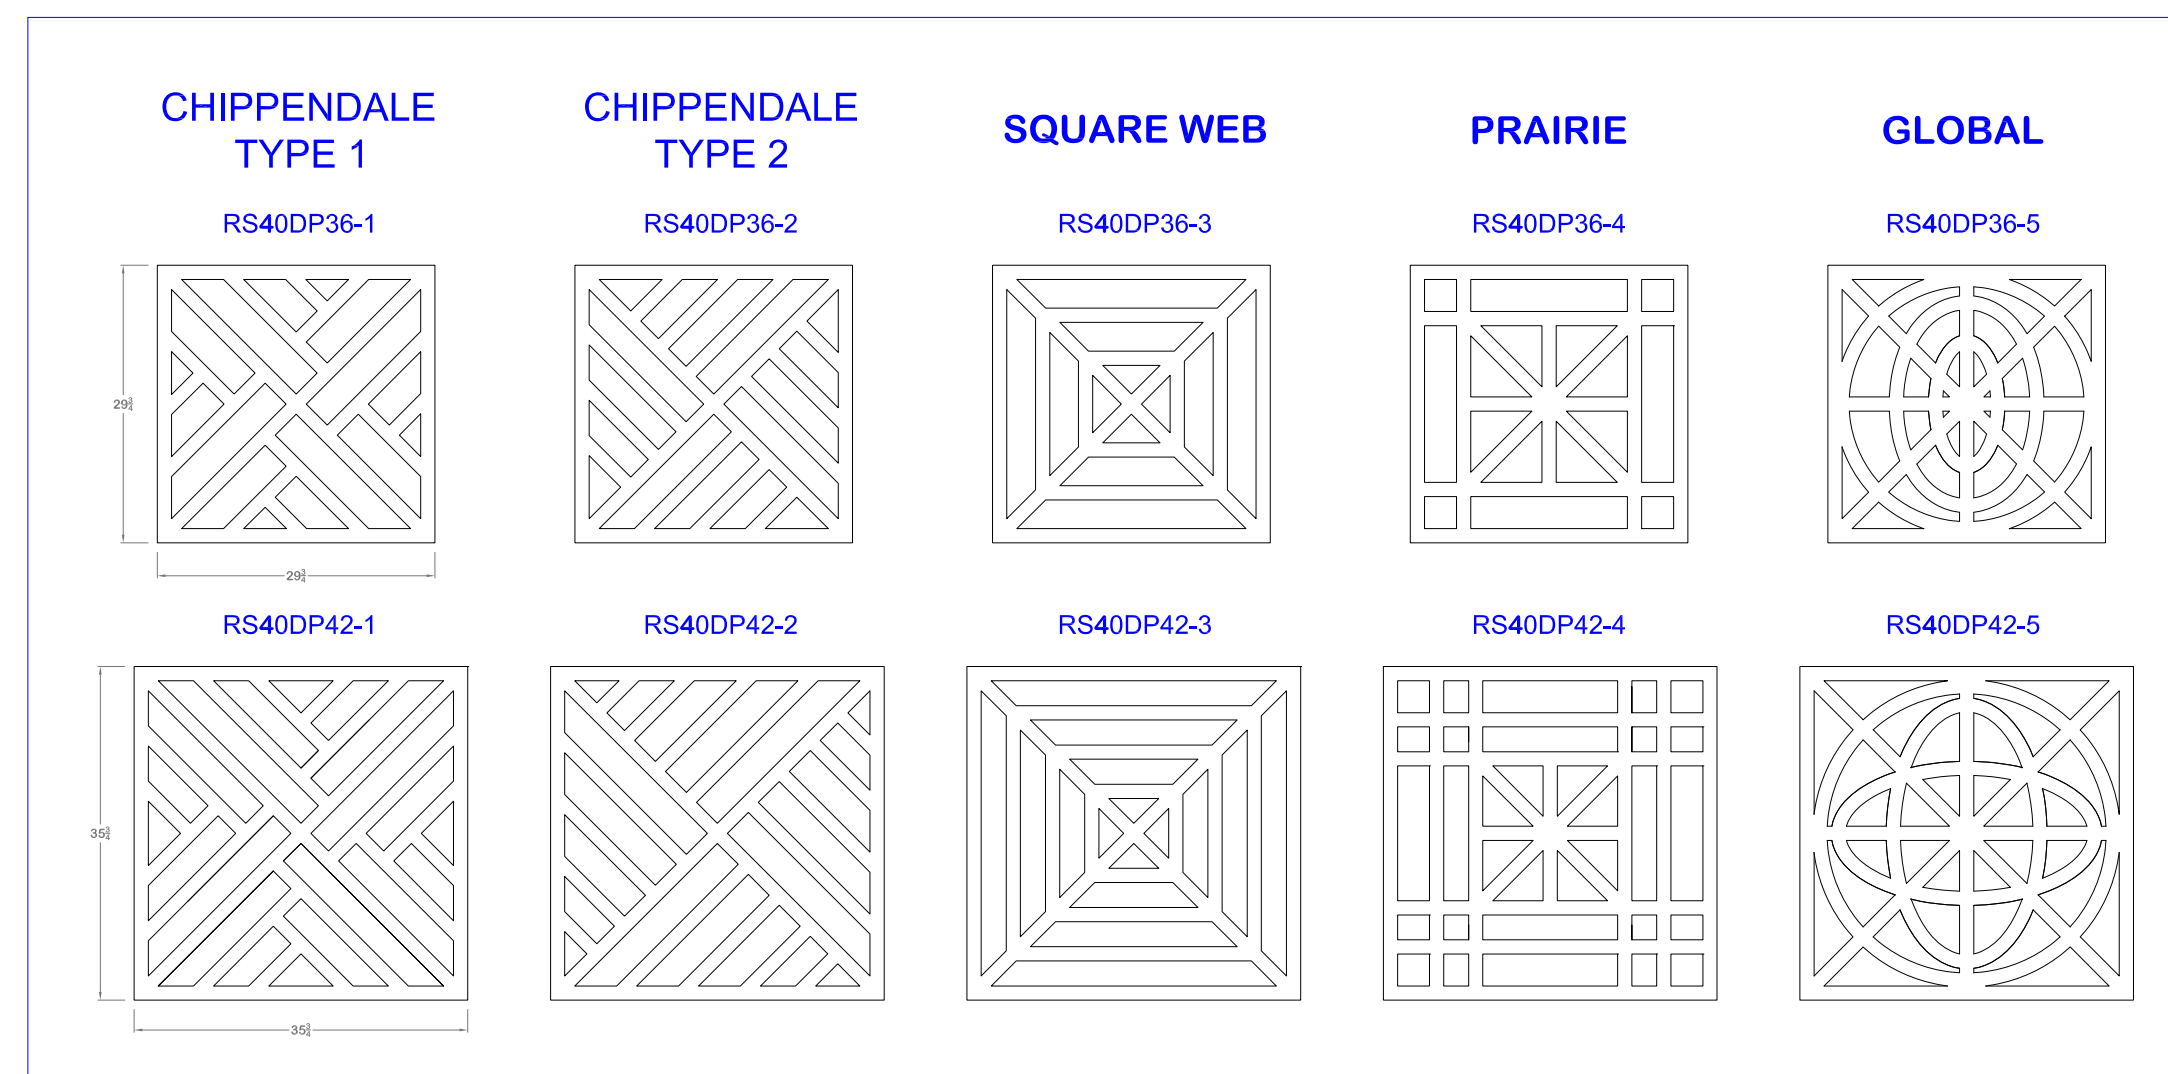

HAMPTON RS40 TRANSITIONS

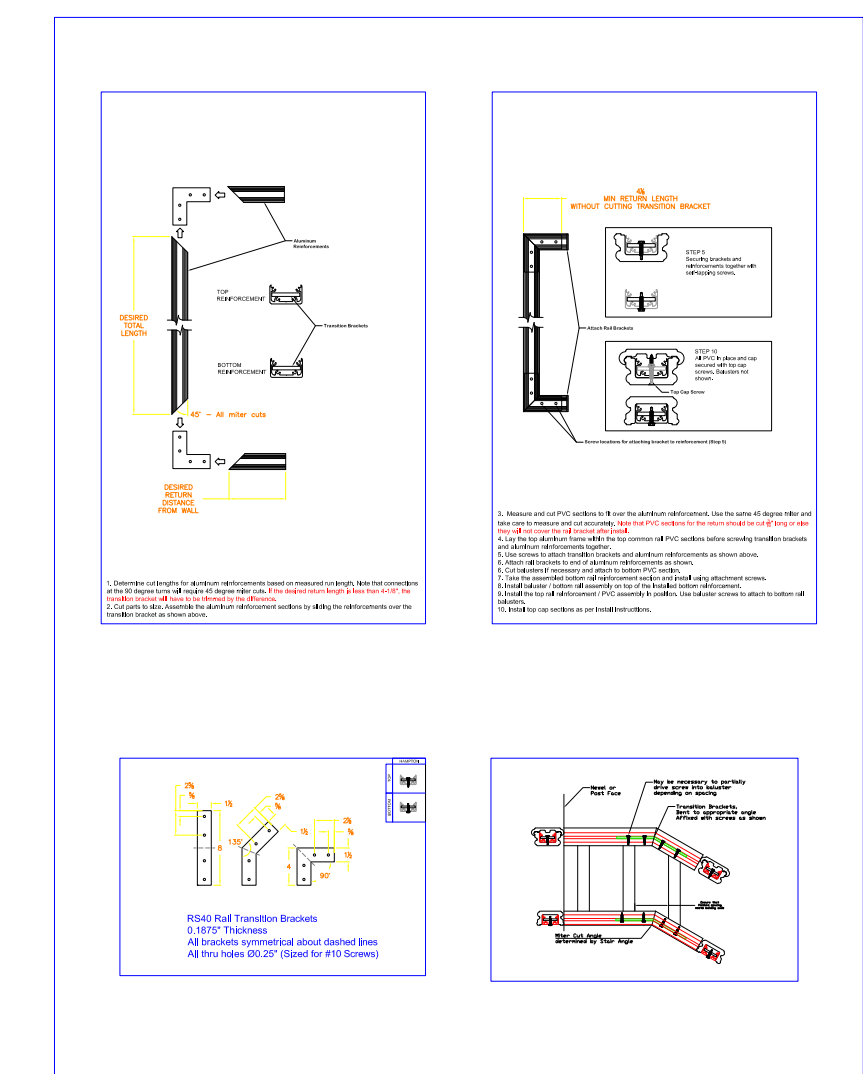

LEVEL KITS FOR HAMPTON SERIES RAILS (2-LINE AND 3-LINE SHOWN)

